

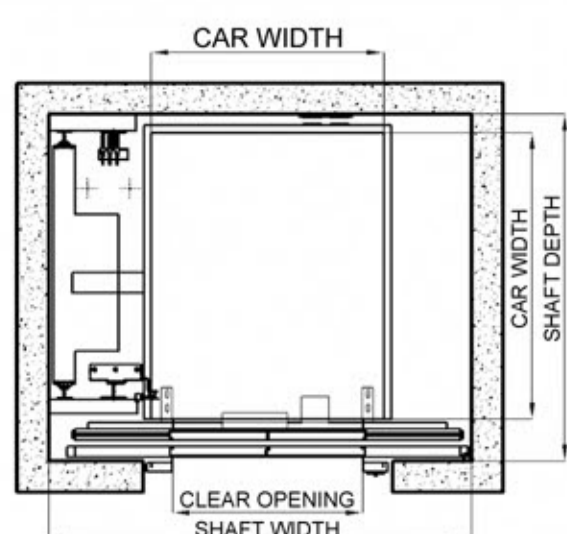


## Centre opening door arrangement

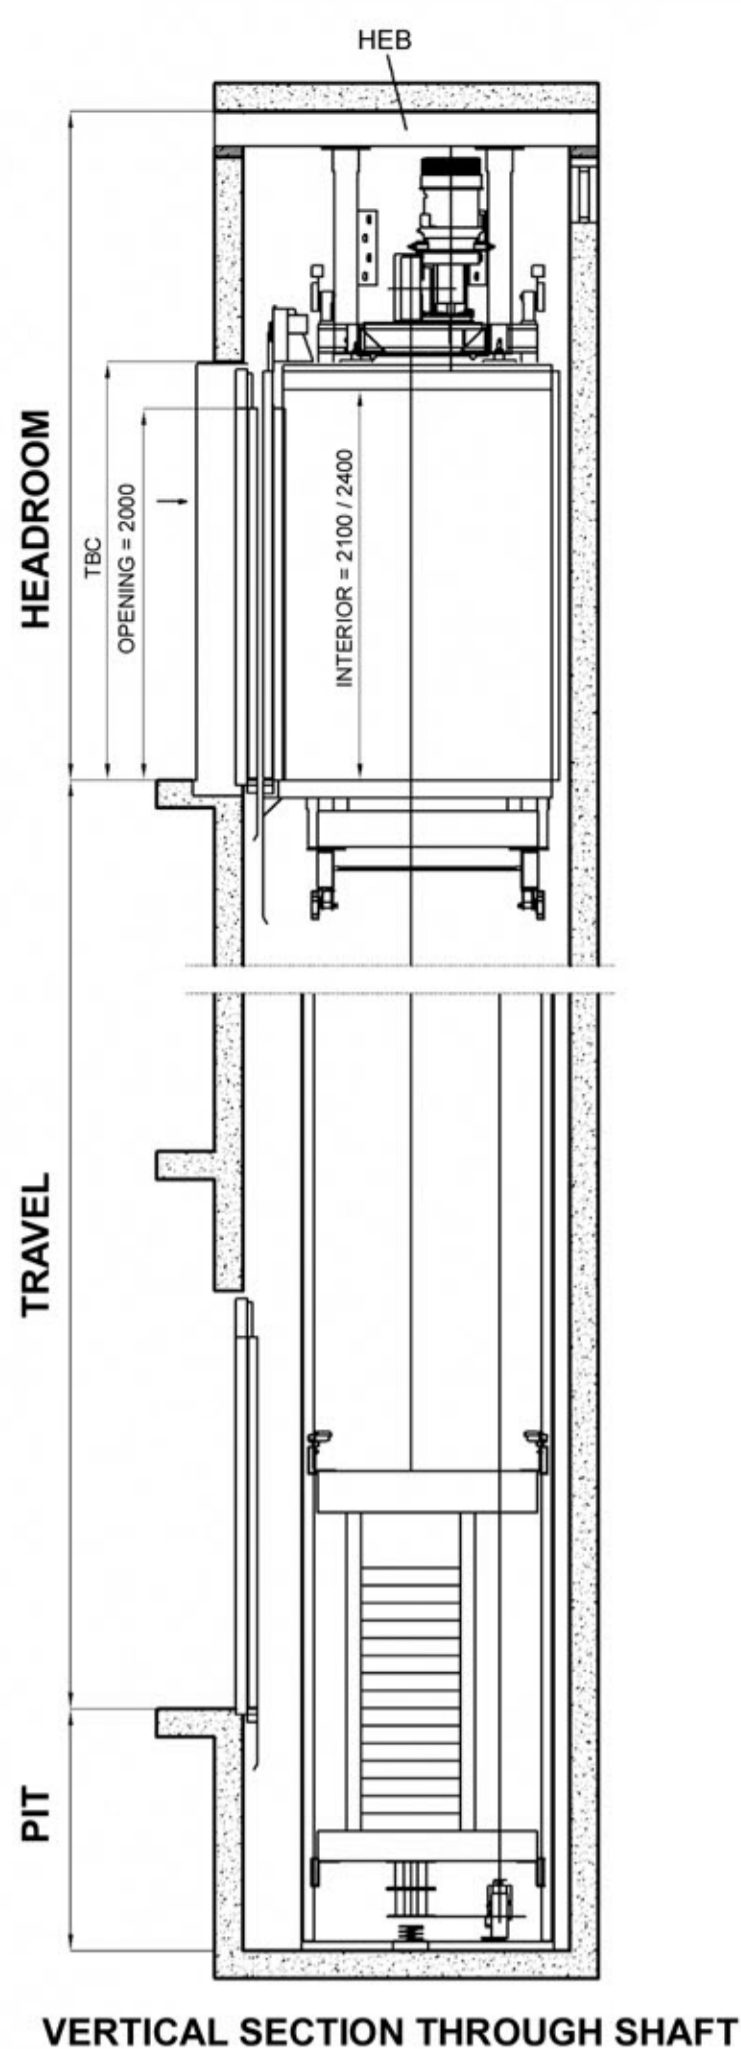

CAR SECTION CENTRE OPENING DOORS  
SINGLE ENTRY DOORS

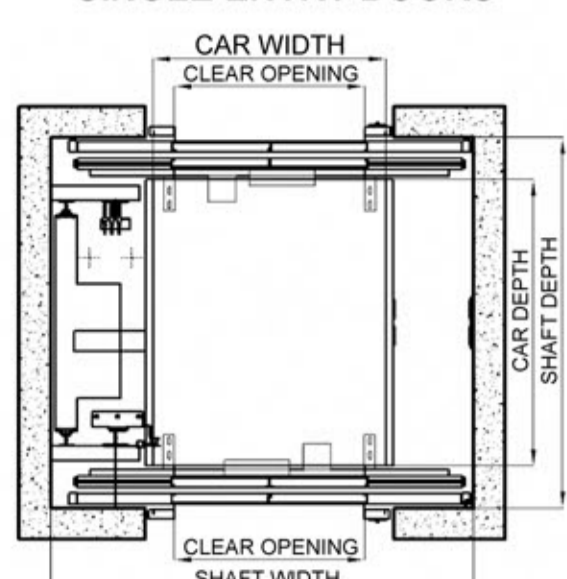


CAR SECTION CENTRE OPENING DOORS  
THROUGH CAR





CONTROLLER ON TOP FLOOR LANDING

ACM (mm)	FCM (mm)
277	152

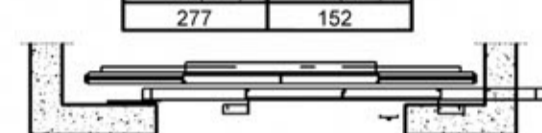


DOORS AT OTHER FLOORS

## Side opening door arrangement

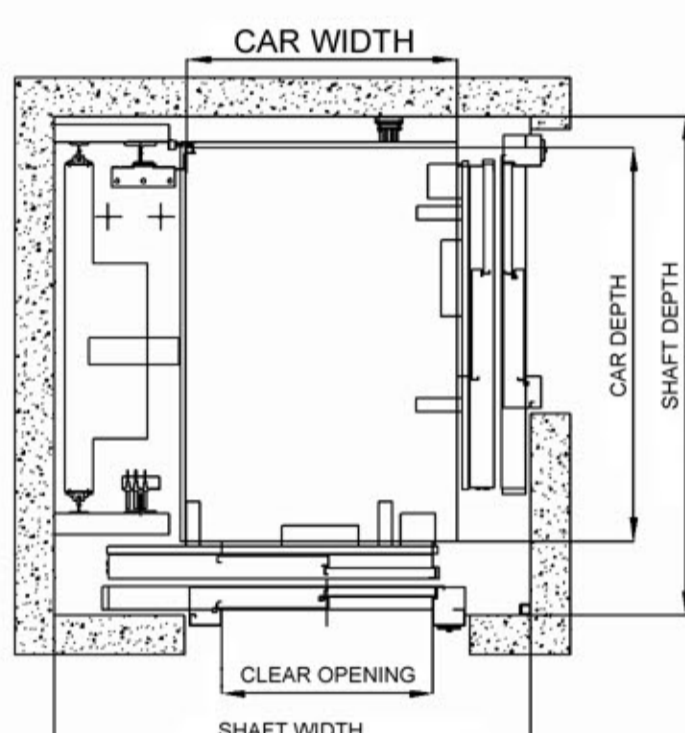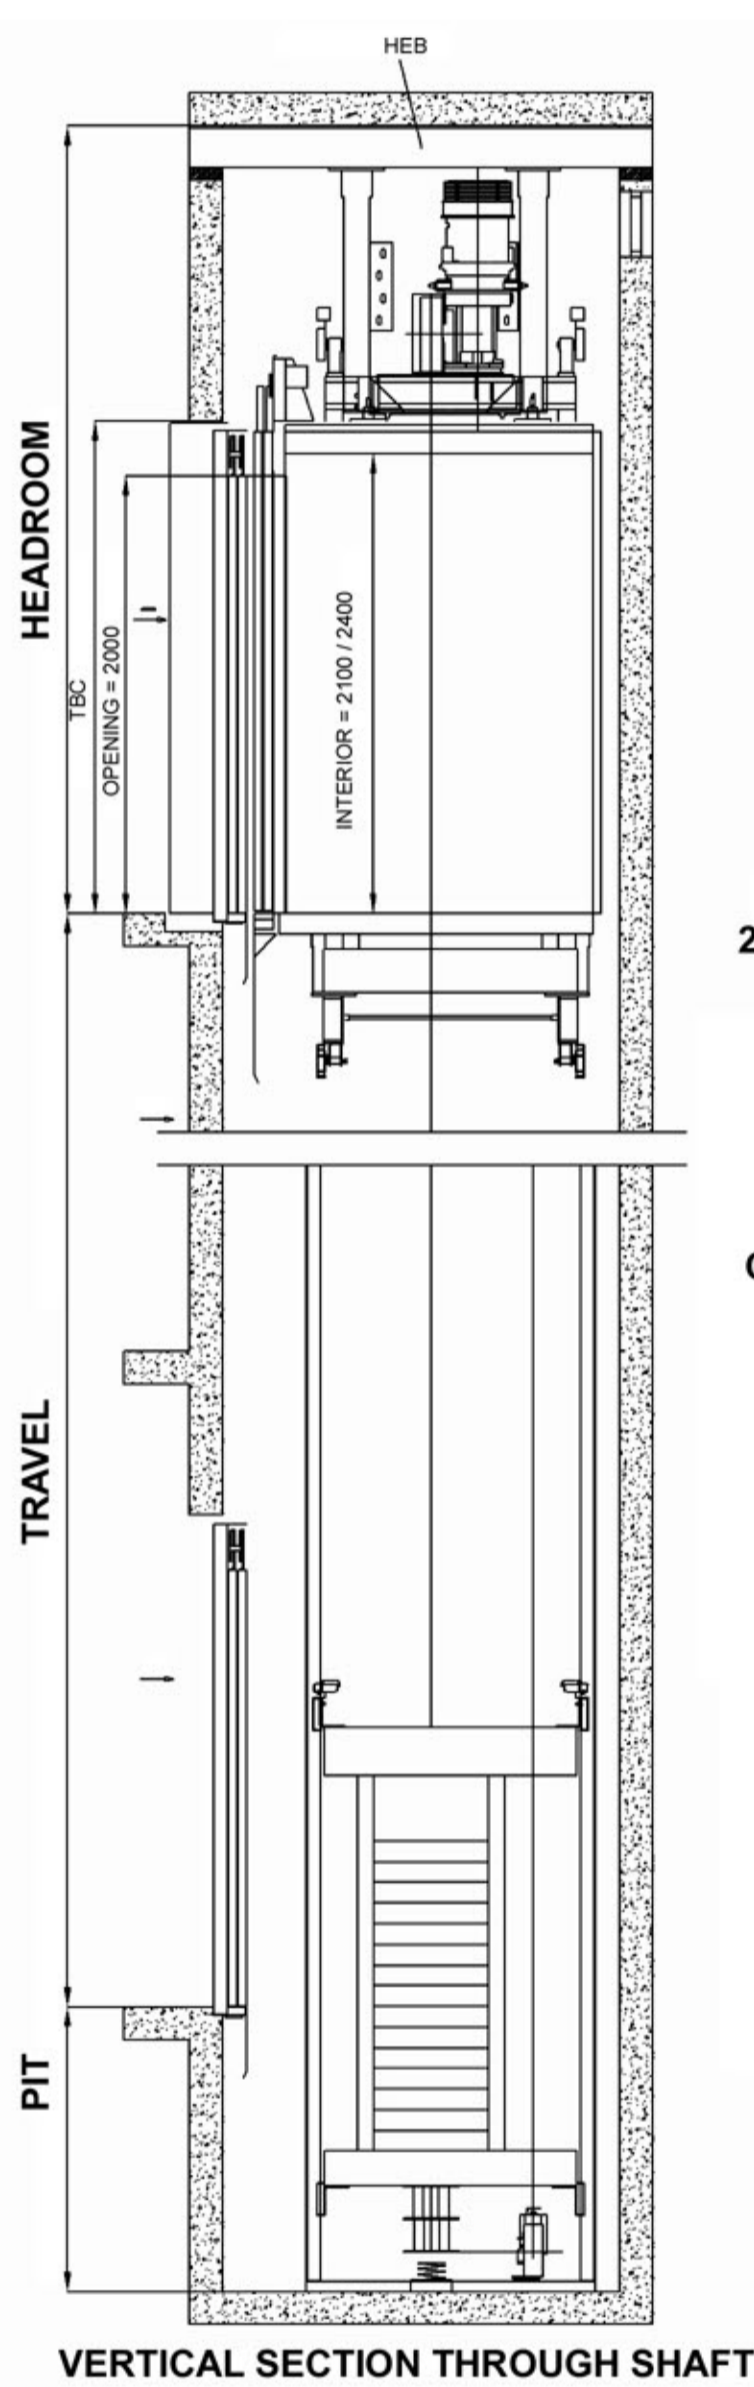


CAR SECTION SIDE OPENING DOORS  
2 ENTRANCES FOR ADJACENT OPENING

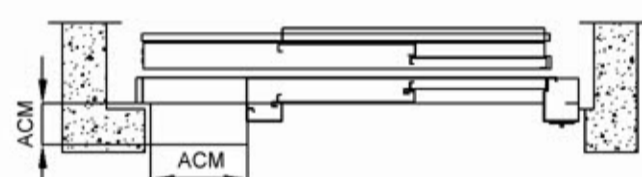



CONTROLLER ON TOP FLOOR LANDING

ACM (mm)	FCM (mm)
277	152

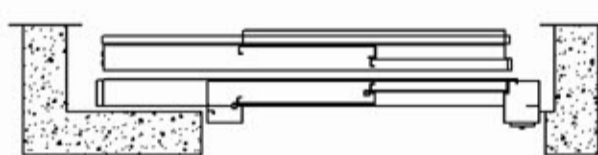


DOORS AT OTHER FLOORS  
MAIN ACCESS

## Adjacent entry arrangement

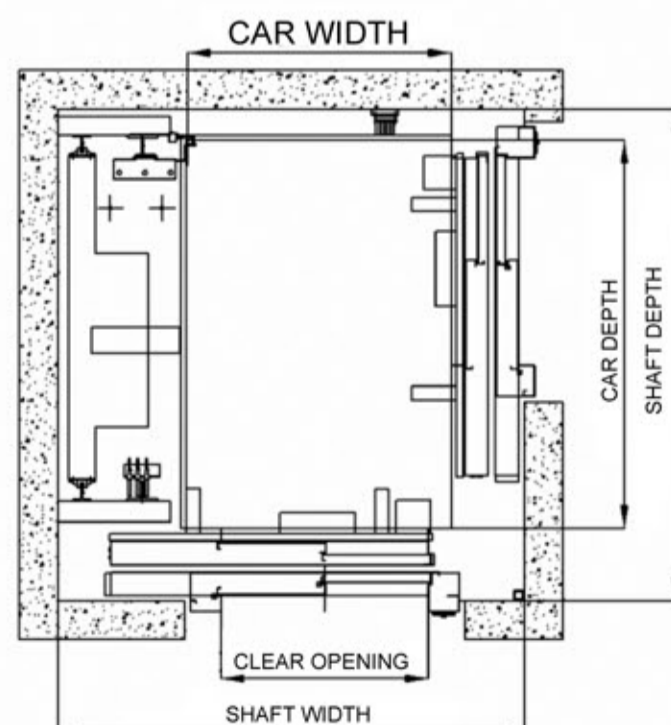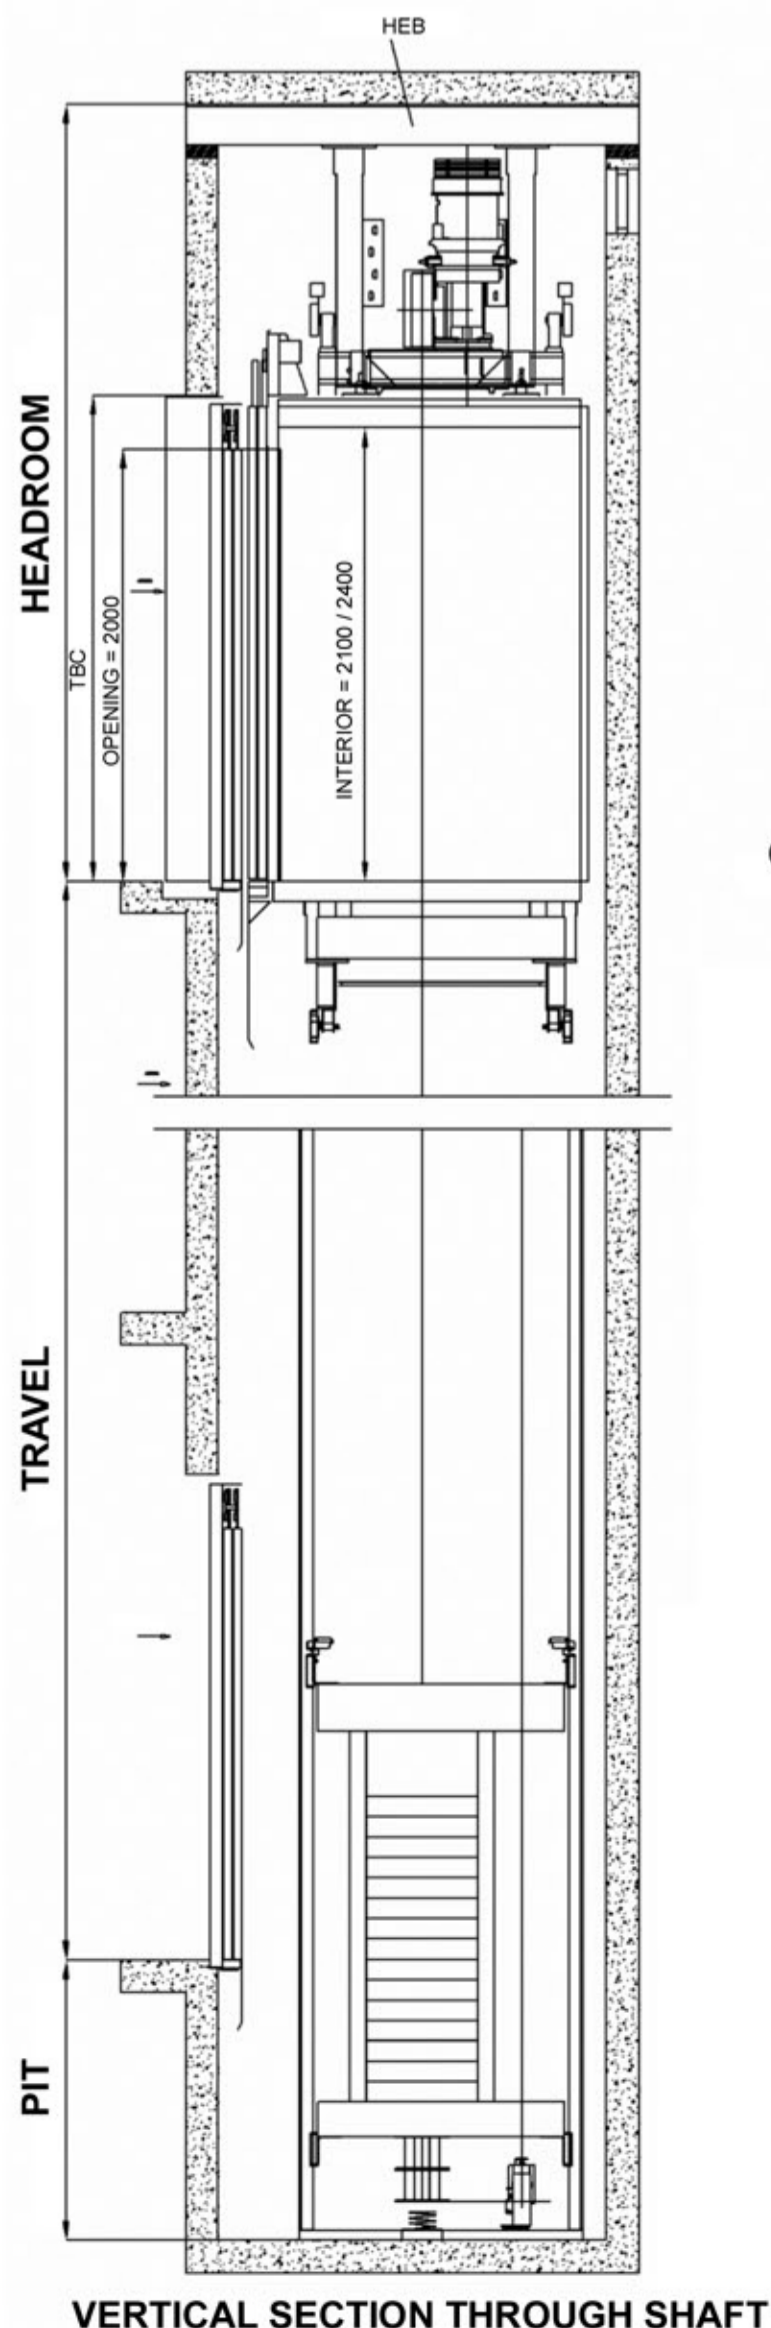


CAR SECTION SIDE OPENING DOORS  
2 ACCESSES TO 90°

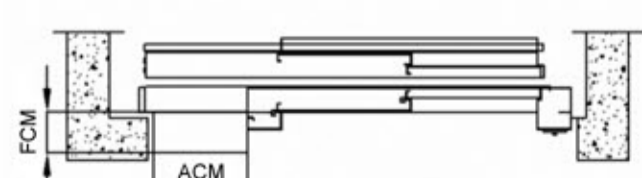

CONTROLLER ON TOP FLOOR LANDING

ACM (mm)	FCM (mm)
277	152

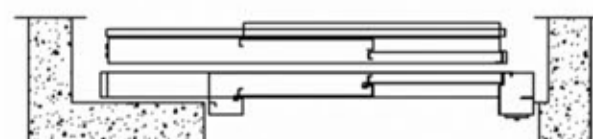

DOORS AT OTHER FLOORS